



CONCEPT IMAGES




ON Architecture Pty Ltd abn 71 627 522 043
 242 ANGAS ST, ADELAIDE SA 5000
 T: 08 822 899 M: 0432 980 486
 E: 1.on@onarchitecture.com.au M: 1.nell@onarchitecture.com.au

PROPOSED CHANGEROOMS
 WILFRED TAYLOR RESERVE,
 MORPHETT VALE SA 5162

CONCEPT IMAGES

SCALE PROJECT NO. 202100078
 DWG NO. WD01 A 1
 REV NO. 1 1/16

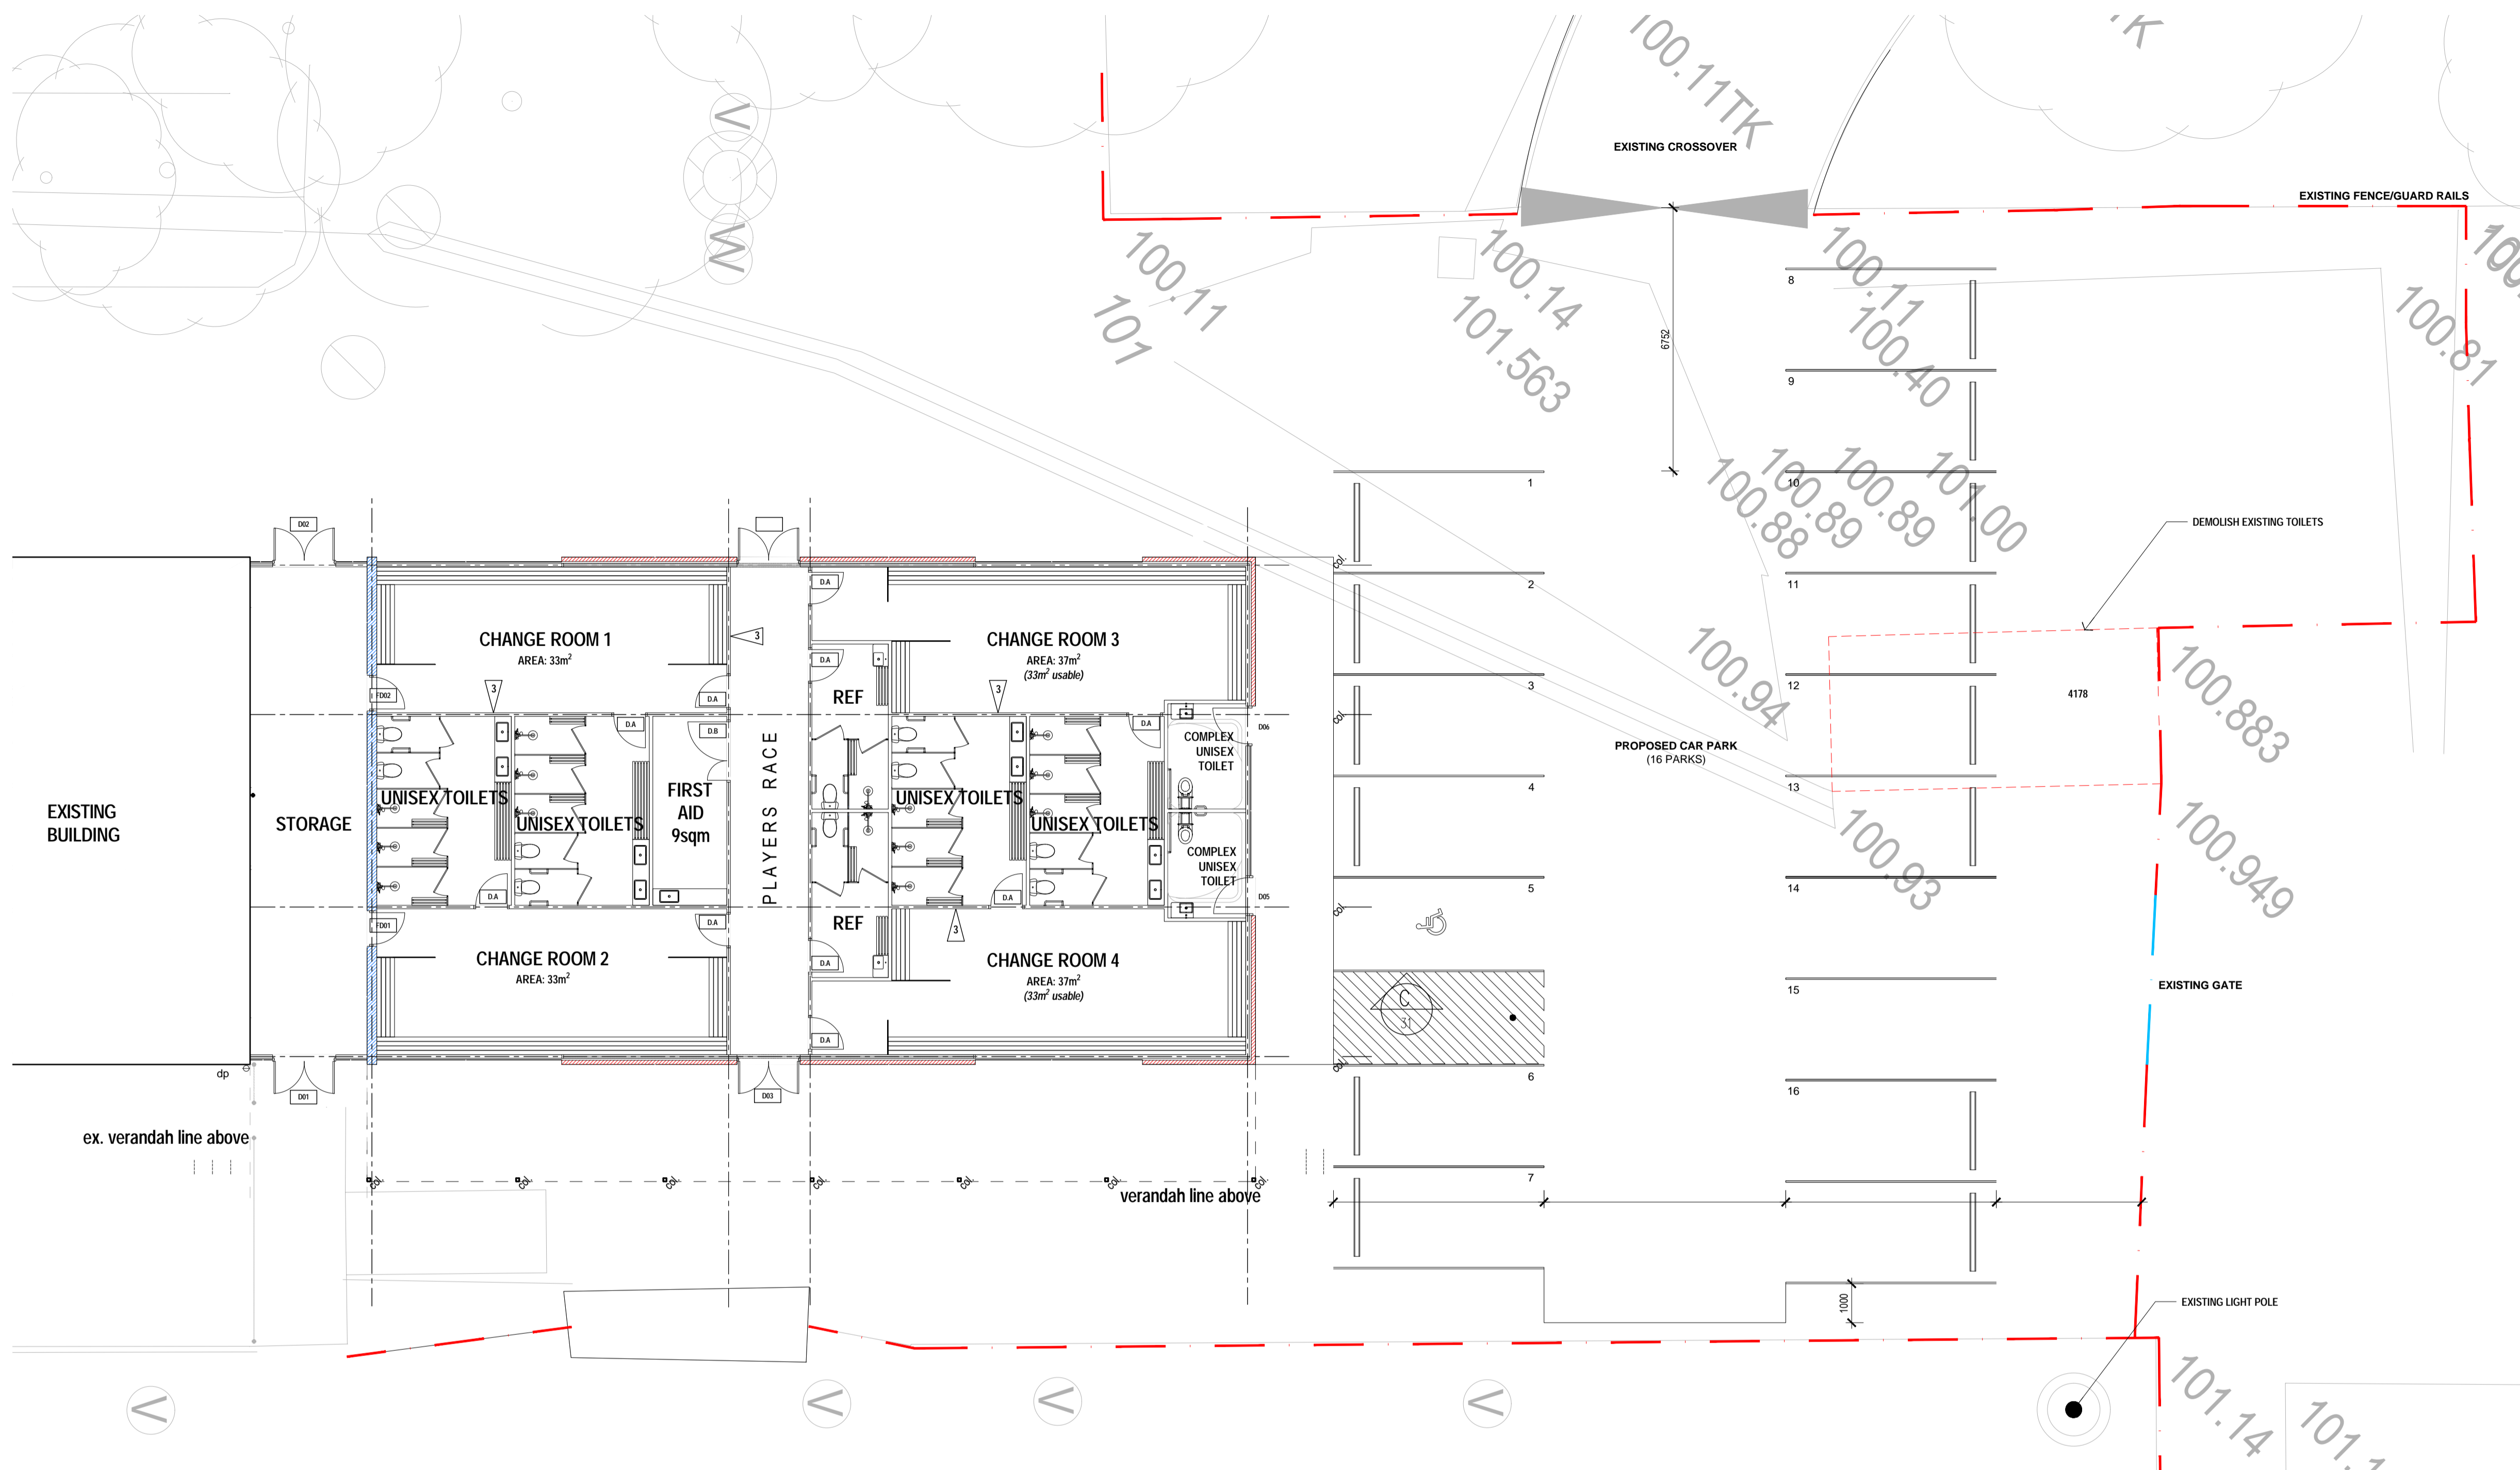

PROPOSED GROUND SITE PLAN
1:100



ON Architecture Pty Ltd abn 71 627 522 043
242 ANGAS ST, ADELAIDE SA 5000
Ting Chen
1402 225 809
1.on@onarchitect.com.au

WILFRED TAYLOR RESERVE,
MORPHETT VALE SA 5162

EXISTING/DEMOLITION PLAN &
PROPOSED FLOOR PLAN

SCALE 1:100 PROJECT NO. 202100078
DWG NO. WD11
REV NO. -

