

Woodcroft Farm Reserve Upgrade

Site Location

Woodcroft



Woodcroft Farm Reserve Upgrade

Existing Conditions

Woodcroft



Woodcroft Farm Reserve Upgrade

Draft Concept Design - Overall

Woodcroft



- LEGEND**
- (A) Existing Concrete Path
 - (B) Existing path network
 - (C) New Concrete Path
 - (D) New Shelter / Picnic Setting / Bike Racks
 - (E) New Drinking Fountain with Bottle Refill and Dog Bowl
 - (F) Fitness Area - Ninja Course
 - (G) Existing Irrigated Lawn Area
 - (H) Existing Gazebo to be Retained
 - (I) New BBQ
 - (J) New Playspace
 - (K) New Irrigated Kickabout Area with Mini Soccer Goal
 - (L) Existing Multi-Sport Courts

KEY

					
Existing Trees	Existing Gravel Path	Evergreen Tree	Deciduous Tree	New Concrete Path	Potential Toilet Location

SCALE
1:600 @ A3


0 3 6 12 18m



Woodcroft Farm Reserve Upgrade

Draft Concept Design (North)

Woodcroft

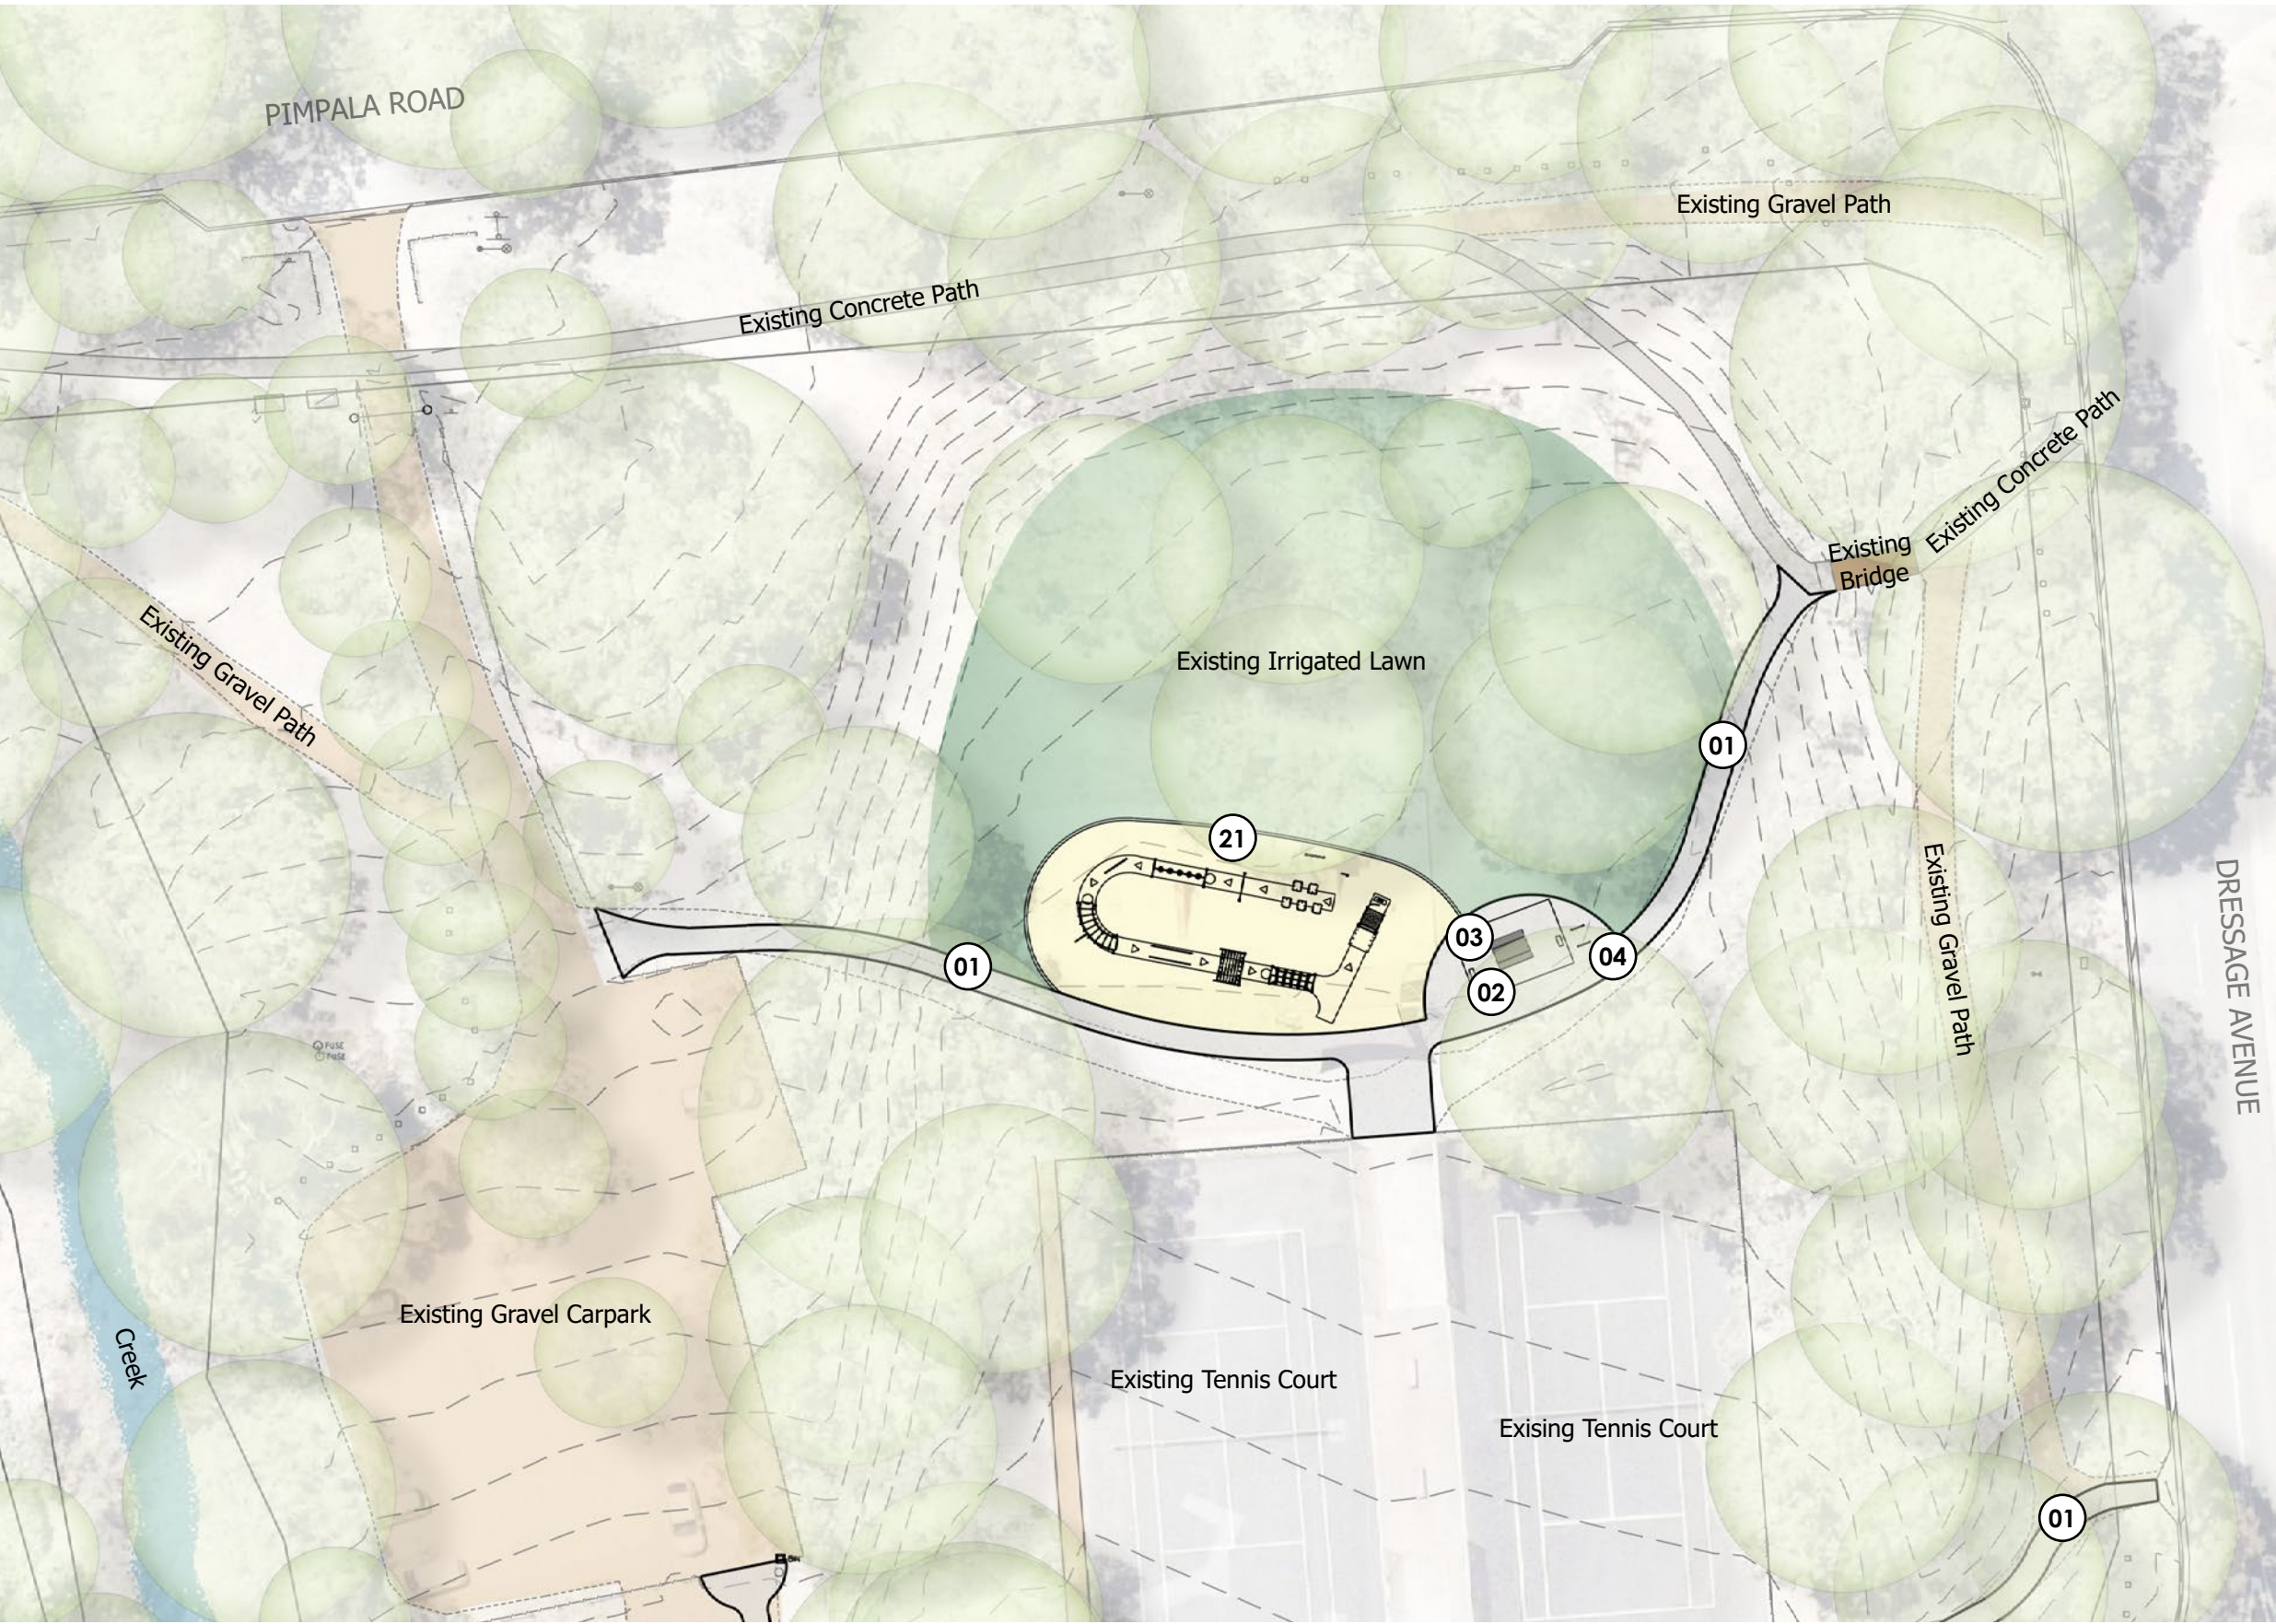

- LEGEND
- 01 New Concrete Path
 - 02 New Shelter
 - 03 New Picnic Setting
 - 04 New Bike Racks
 - 21 Fitness Area - Ninja Course

Woodcroft Farm Reserve Upgrade

Draft Concept Design (South)

Woodcroft



- LEGEND**
- 01 New Concrete Path
 - 02 New Shelter
 - 03 New Picnic Setting
 - 04 New Bike Racks
 - 05 New BBQ
 - 06 New Drinking Fountain with Bottle Refill and Dog Bowl
 - 07 Seating Platform
 - 08 Giant Tower Slides
 - 09 Five Way Swing
 - 10 Climbing Blocks
 - 11 Seesaw with Tyres
 - 12 Hammock
 - 13 Junior Multiplay Unit
 - 14 Springer 3 seats
 - 15 Double Inclusive Whirlwind
 - 16 Poppy Petal Drum
 - 17 Talk Tube
 - 18 Rainbow Bongos
 - 19 Communication Board
 - 20 Mini Soccer Goal

Woodcroft Farm Reserve Upgrade

Proposed Play elements *examples*

Woodcroft




Giant L Tower - 6.5m tall (with 2m, 4m tall slides)
Kompan or similar

08



Five Way Swing (with 1 toddler seat)
Kompan or similar

09

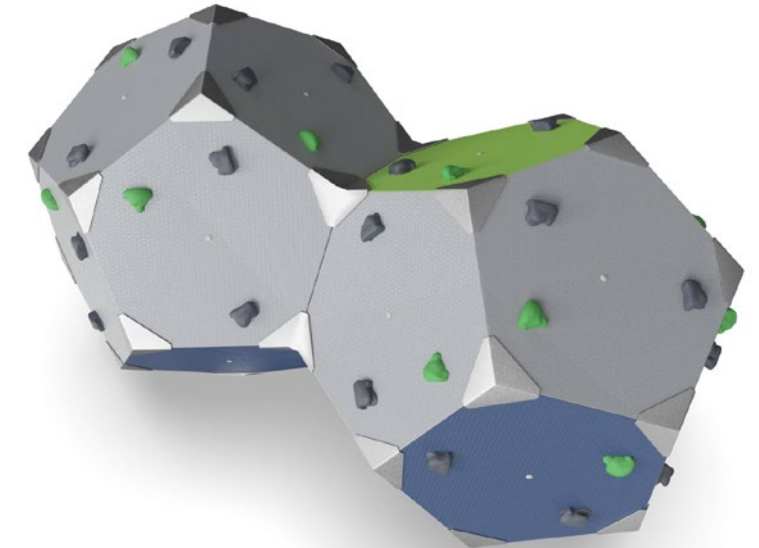

Climbing blocks - BLOQX 2
Kompan or similar

10



Seesaw with Tyres
Kompan or similar

11



Hammock
Kompan or similar

12



Diabolo Junior Multiplay Unit - 3m tall (with 1.2m tall slide)
Proludic or similar

13

Woodcroft Farm Reserve Upgrade

Proposed Play elements *examples*

Woodcroft



Springer 3 seats
Proludic or similar

14



Double Inclusive Whirlwind
Proludic or similar

15



Poppy Petal Drum
Percussion Play / Proludic or similar

16



Talk Tube
Percussion Play / Proludic or similar

17



Rainbow Bongos
Percussion Play / Proludic or similar

18



Communication Board
TBC or similar

19

Woodcroft Farm Reserve Upgrade

Proposed Play / Fitness elements *examples*

Woodcroft



Mini Soccer Goal
TBC or similar

20



Wild Ninja Course
MODUPLAY or similar

F 21

Woodcroft Farm Reserve Upgrade

Proposed furniture *examples*

Woodcroft



Riverside Cantilever Shelter
GX Outdoor or similar

(D) 02



Streetstyle Picnic Setting
GX Outdoor or similar

(D) 03



Akuna Drinking Fountain - with bottle refill and dog bowl
GX Outdoor or similar

(E) 06



Seating Platform - Orbella Platform
GX Outdoor or similar

07



Bike Rack - Citistyle Hoop
GX Outdoor or similar

(D) 04



ICON Cabinet Large BBQ
Christie or similar

(I) 05

Woodcroft Farm Reserve Upgrade

Woodcroft

Proposed Amenity - toilet suite example



Toilet Suite Design
TBC



**CITY OF
ONKAPARINGA**