
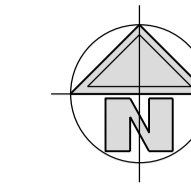
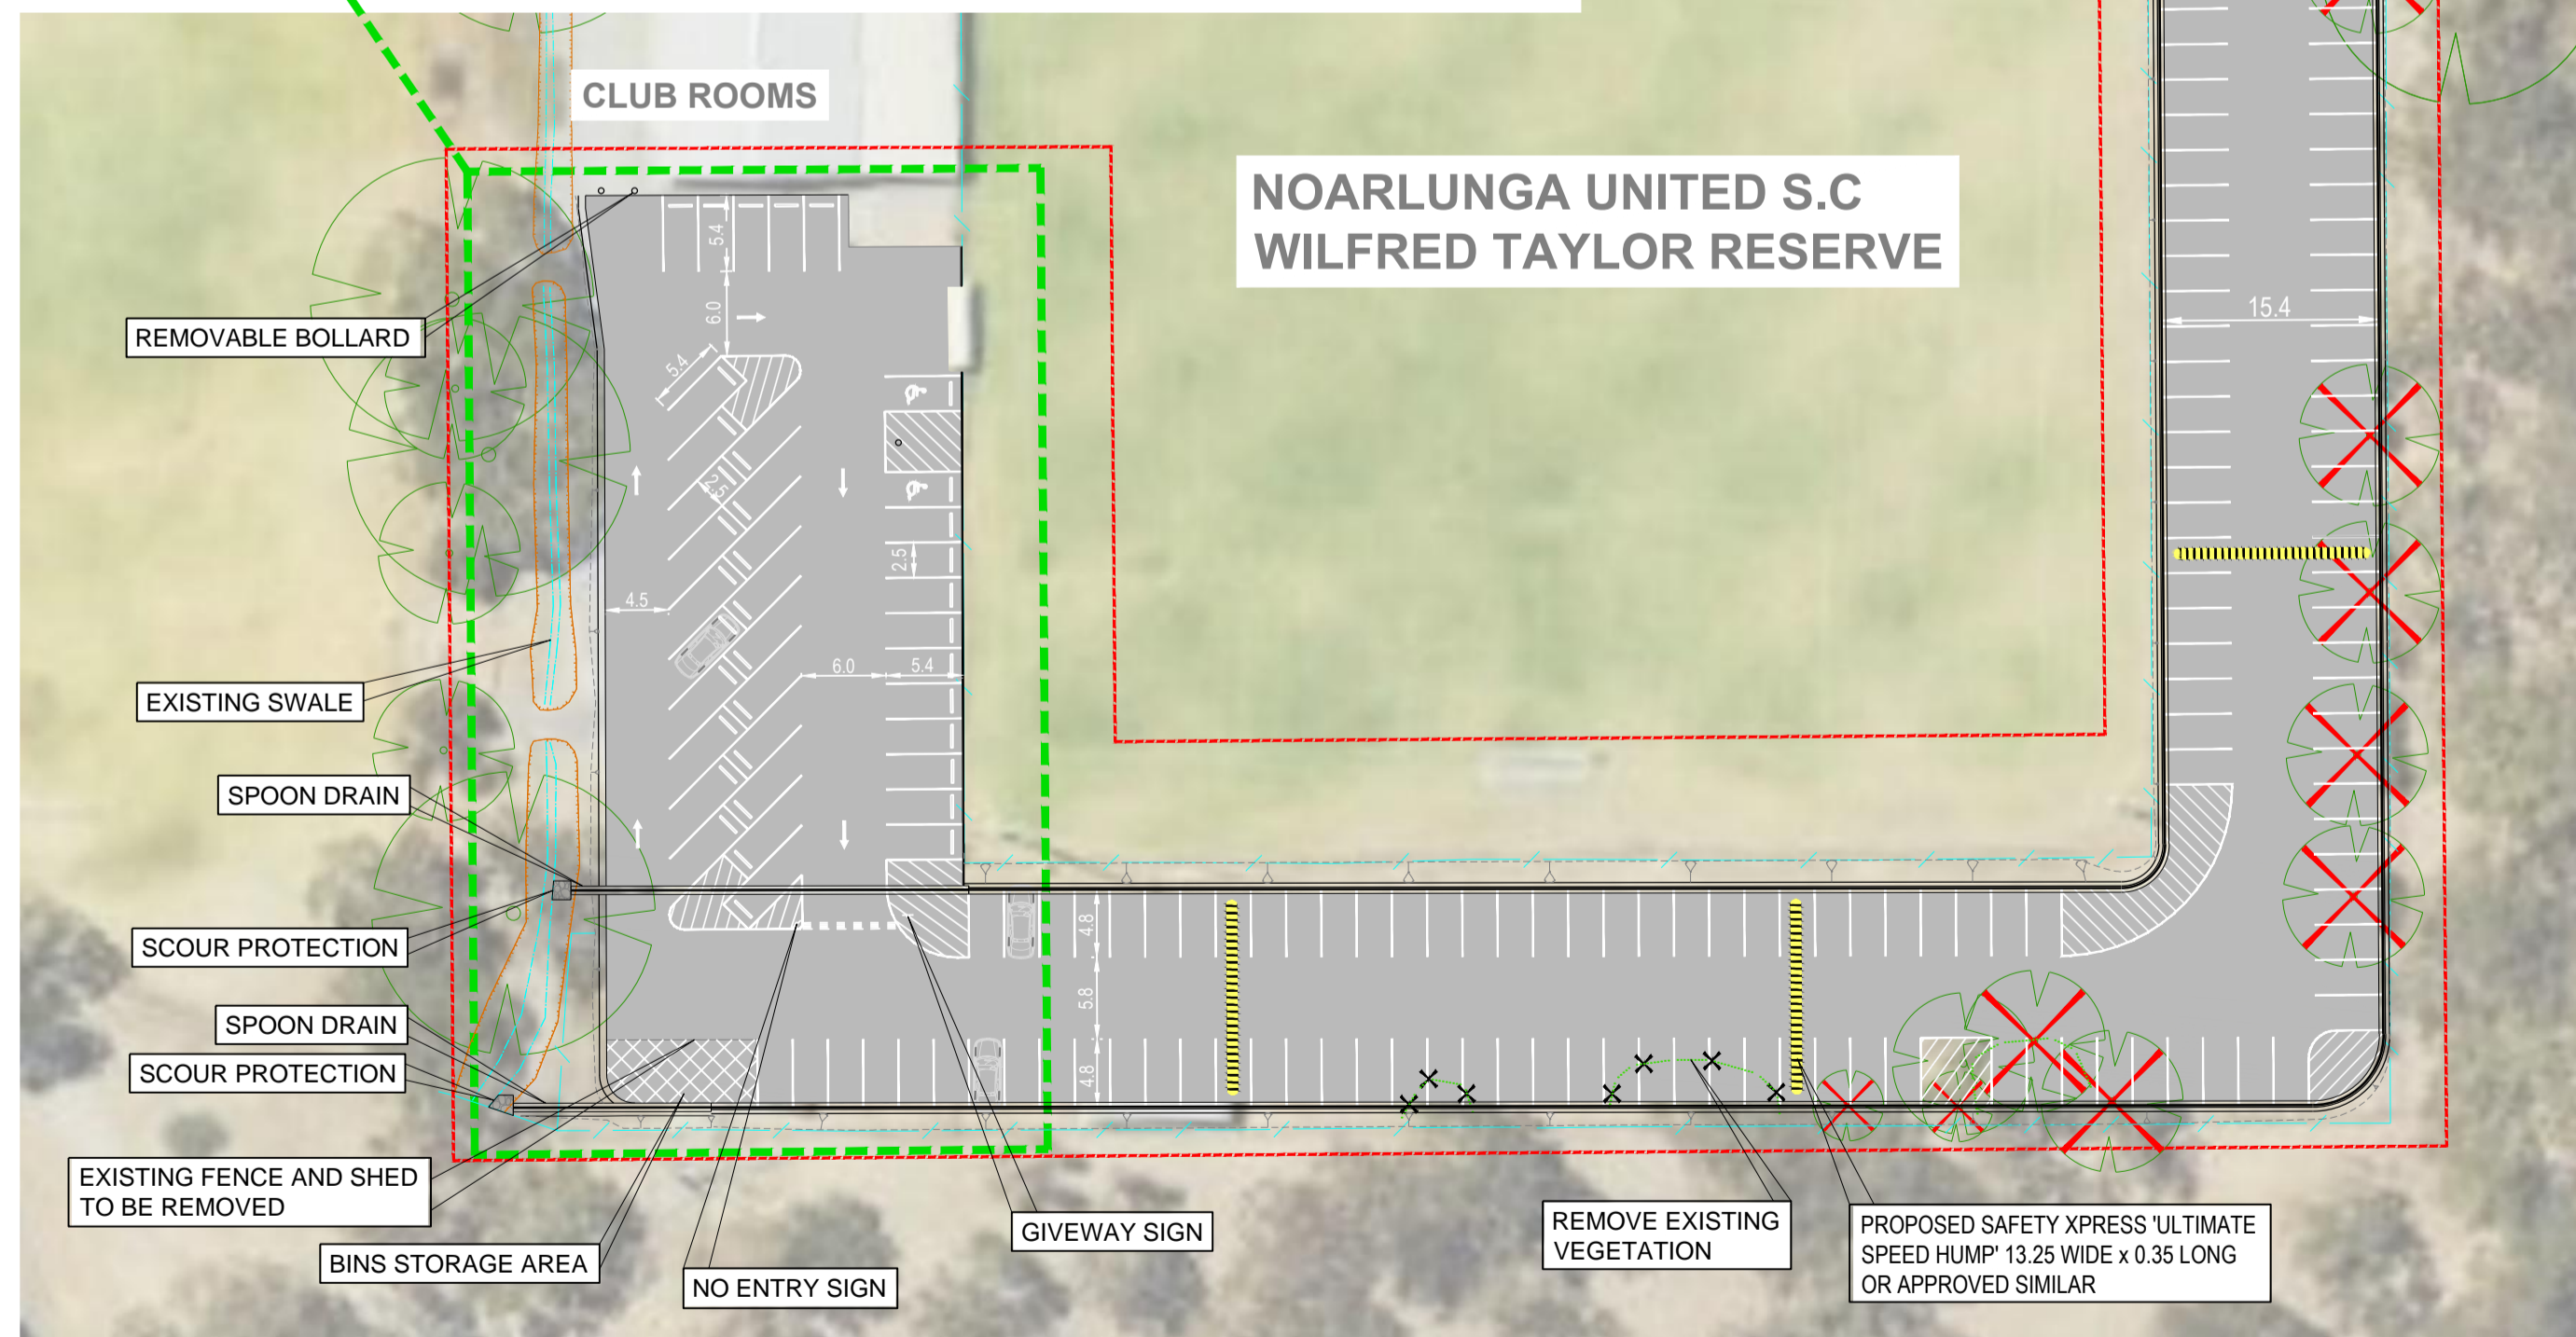
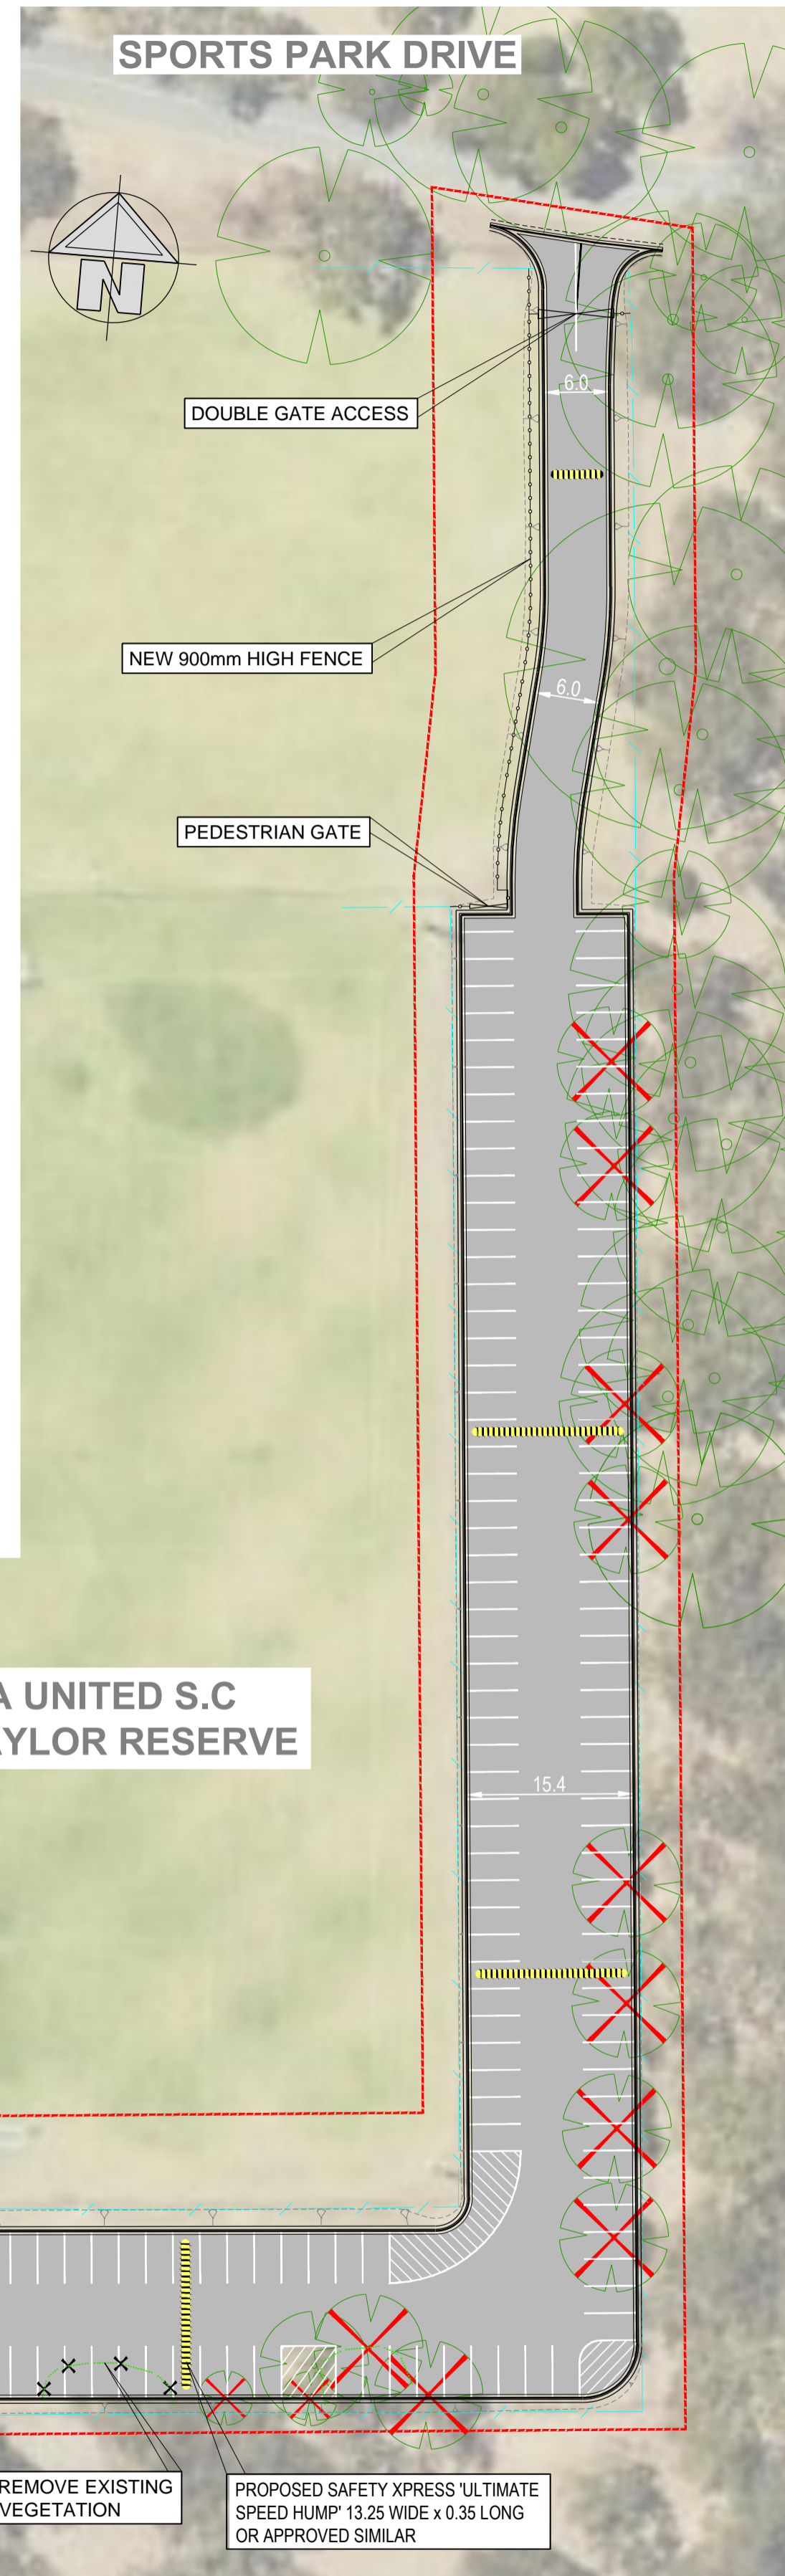



# PUBLIC CONSULTATION PLAN

NOT TO SCALE


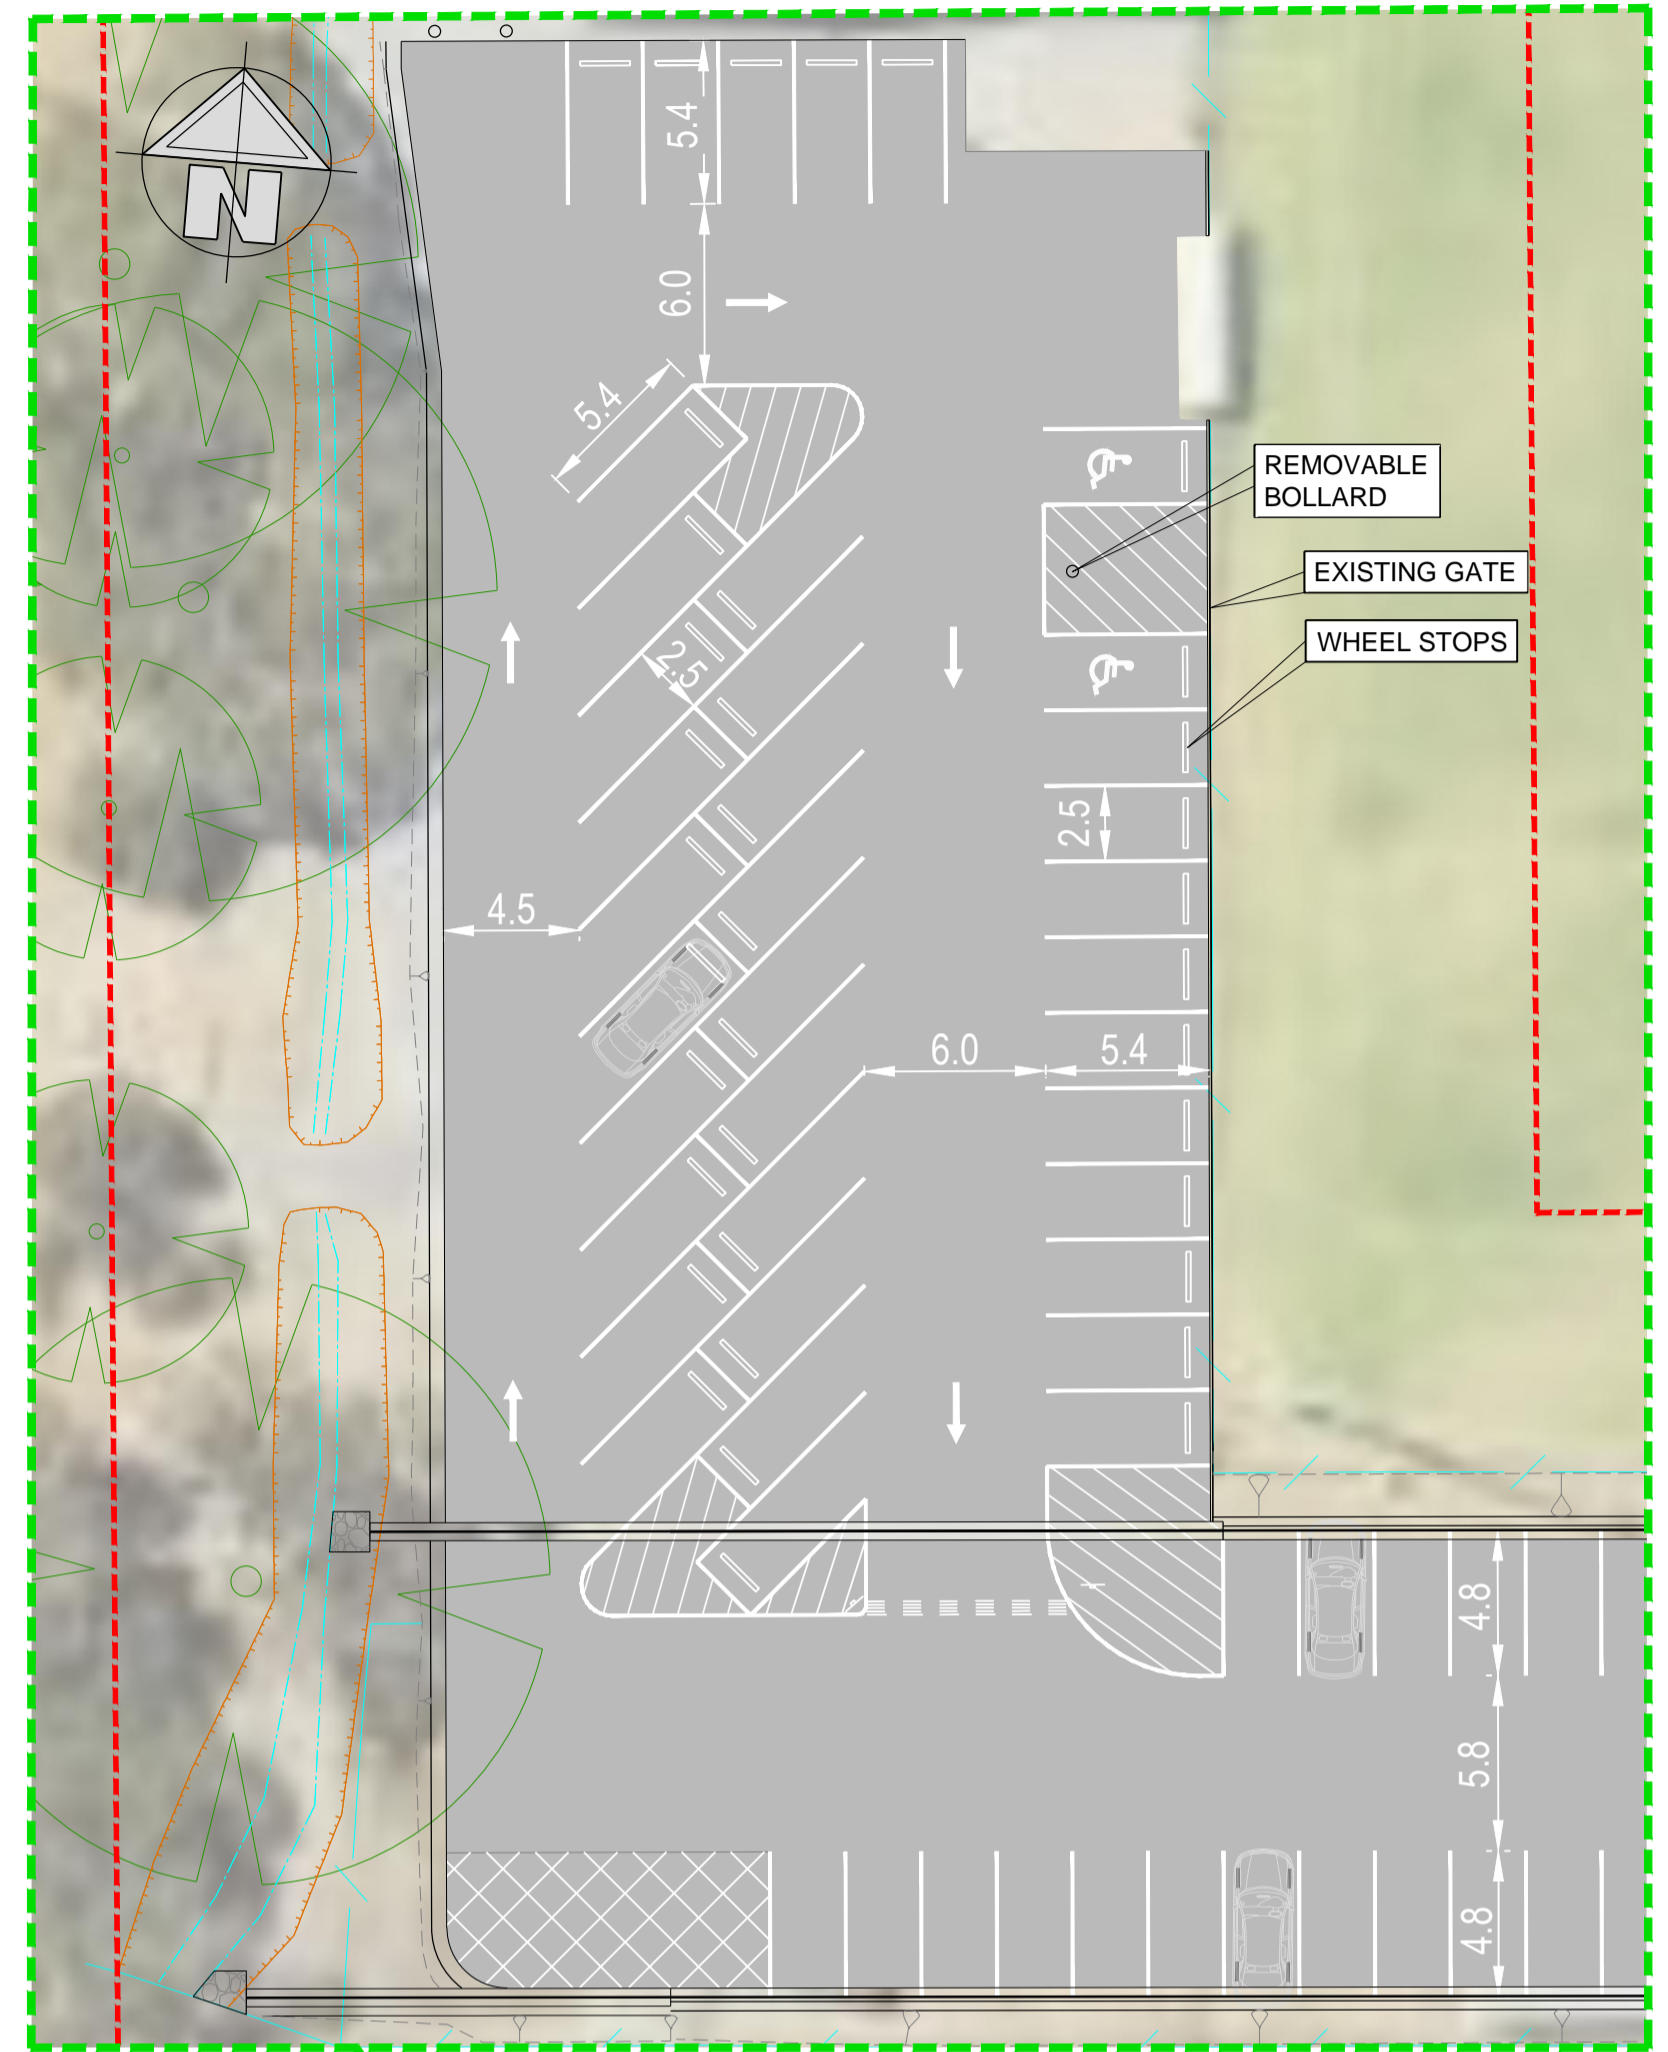


# LOCATION PLAN

NOT TO SCALE

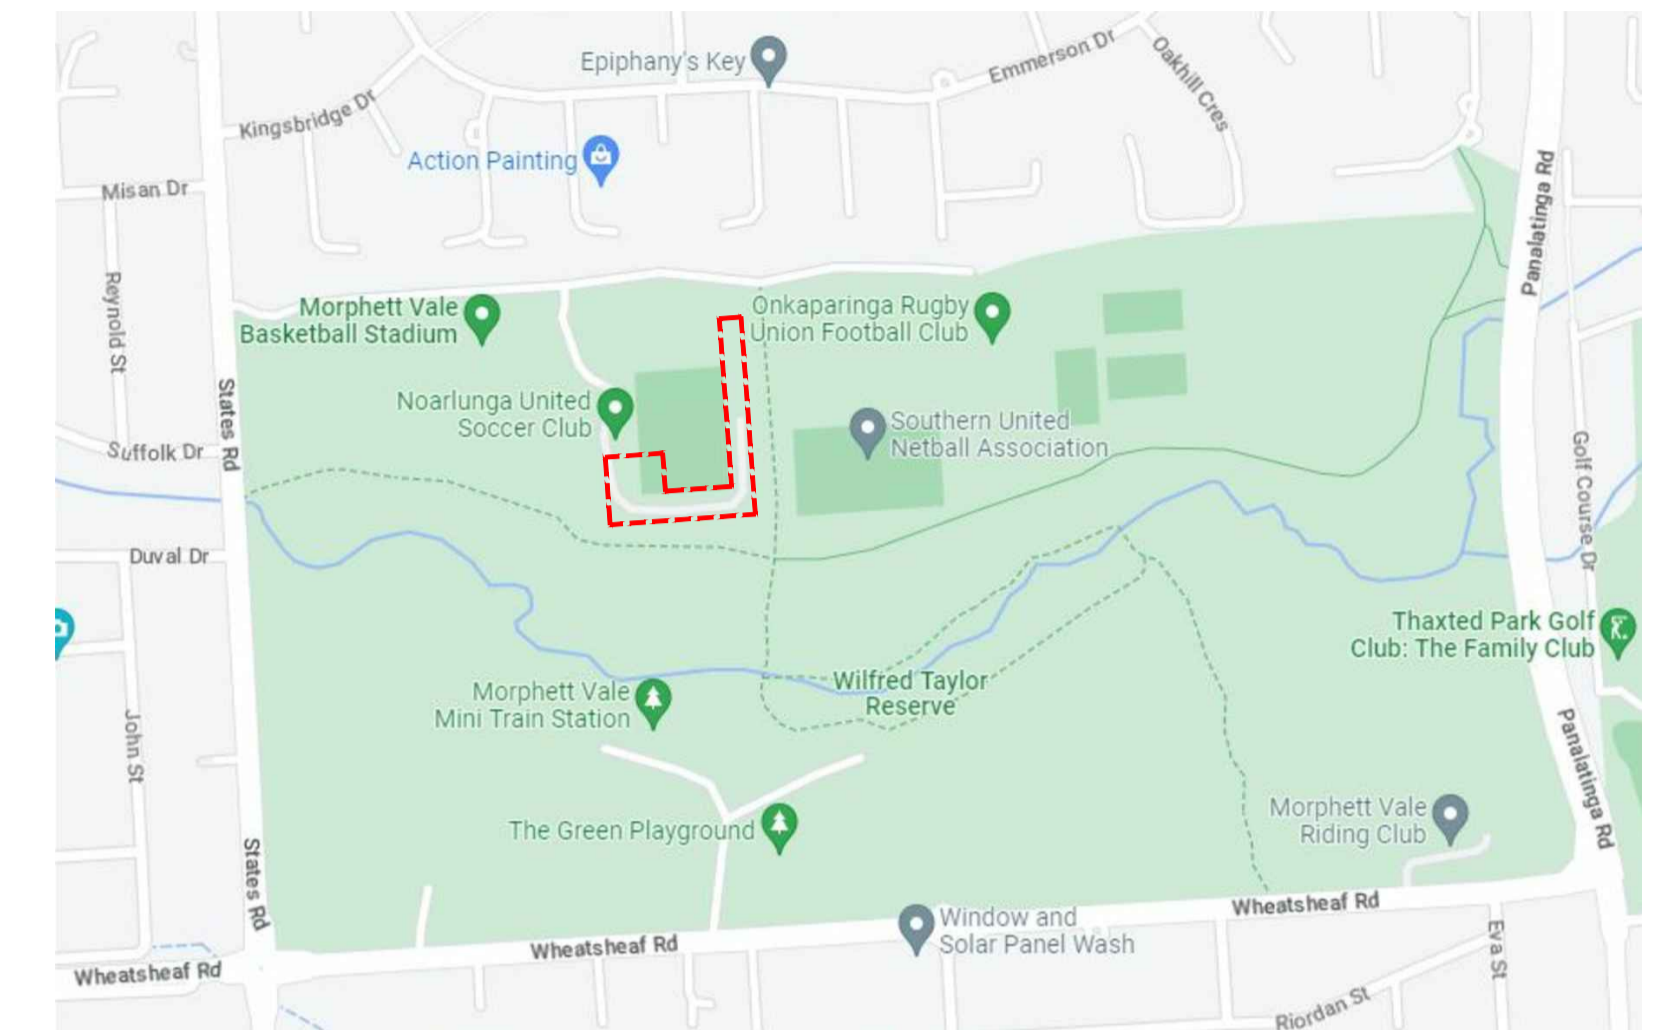

LEGEND	
GENERAL	
	ROAD CONSTRUCTION
	BIN STORAGE AREA
	PROPOSED GATE
	EXISTING FENCE
	DENOTES EXISTING TREE TO REMAIN
	DENOTES EXISTING TREE TO BE REMOVED
	DENOTES EXISTING VEGETATION TO BE REMOVED
	EXTENT OF WORKS SHOWN THUS
	EXTENT OF ENLARGED SECTION
	EXISTING SWALE
	TOTAL CAR PARKS IS 207

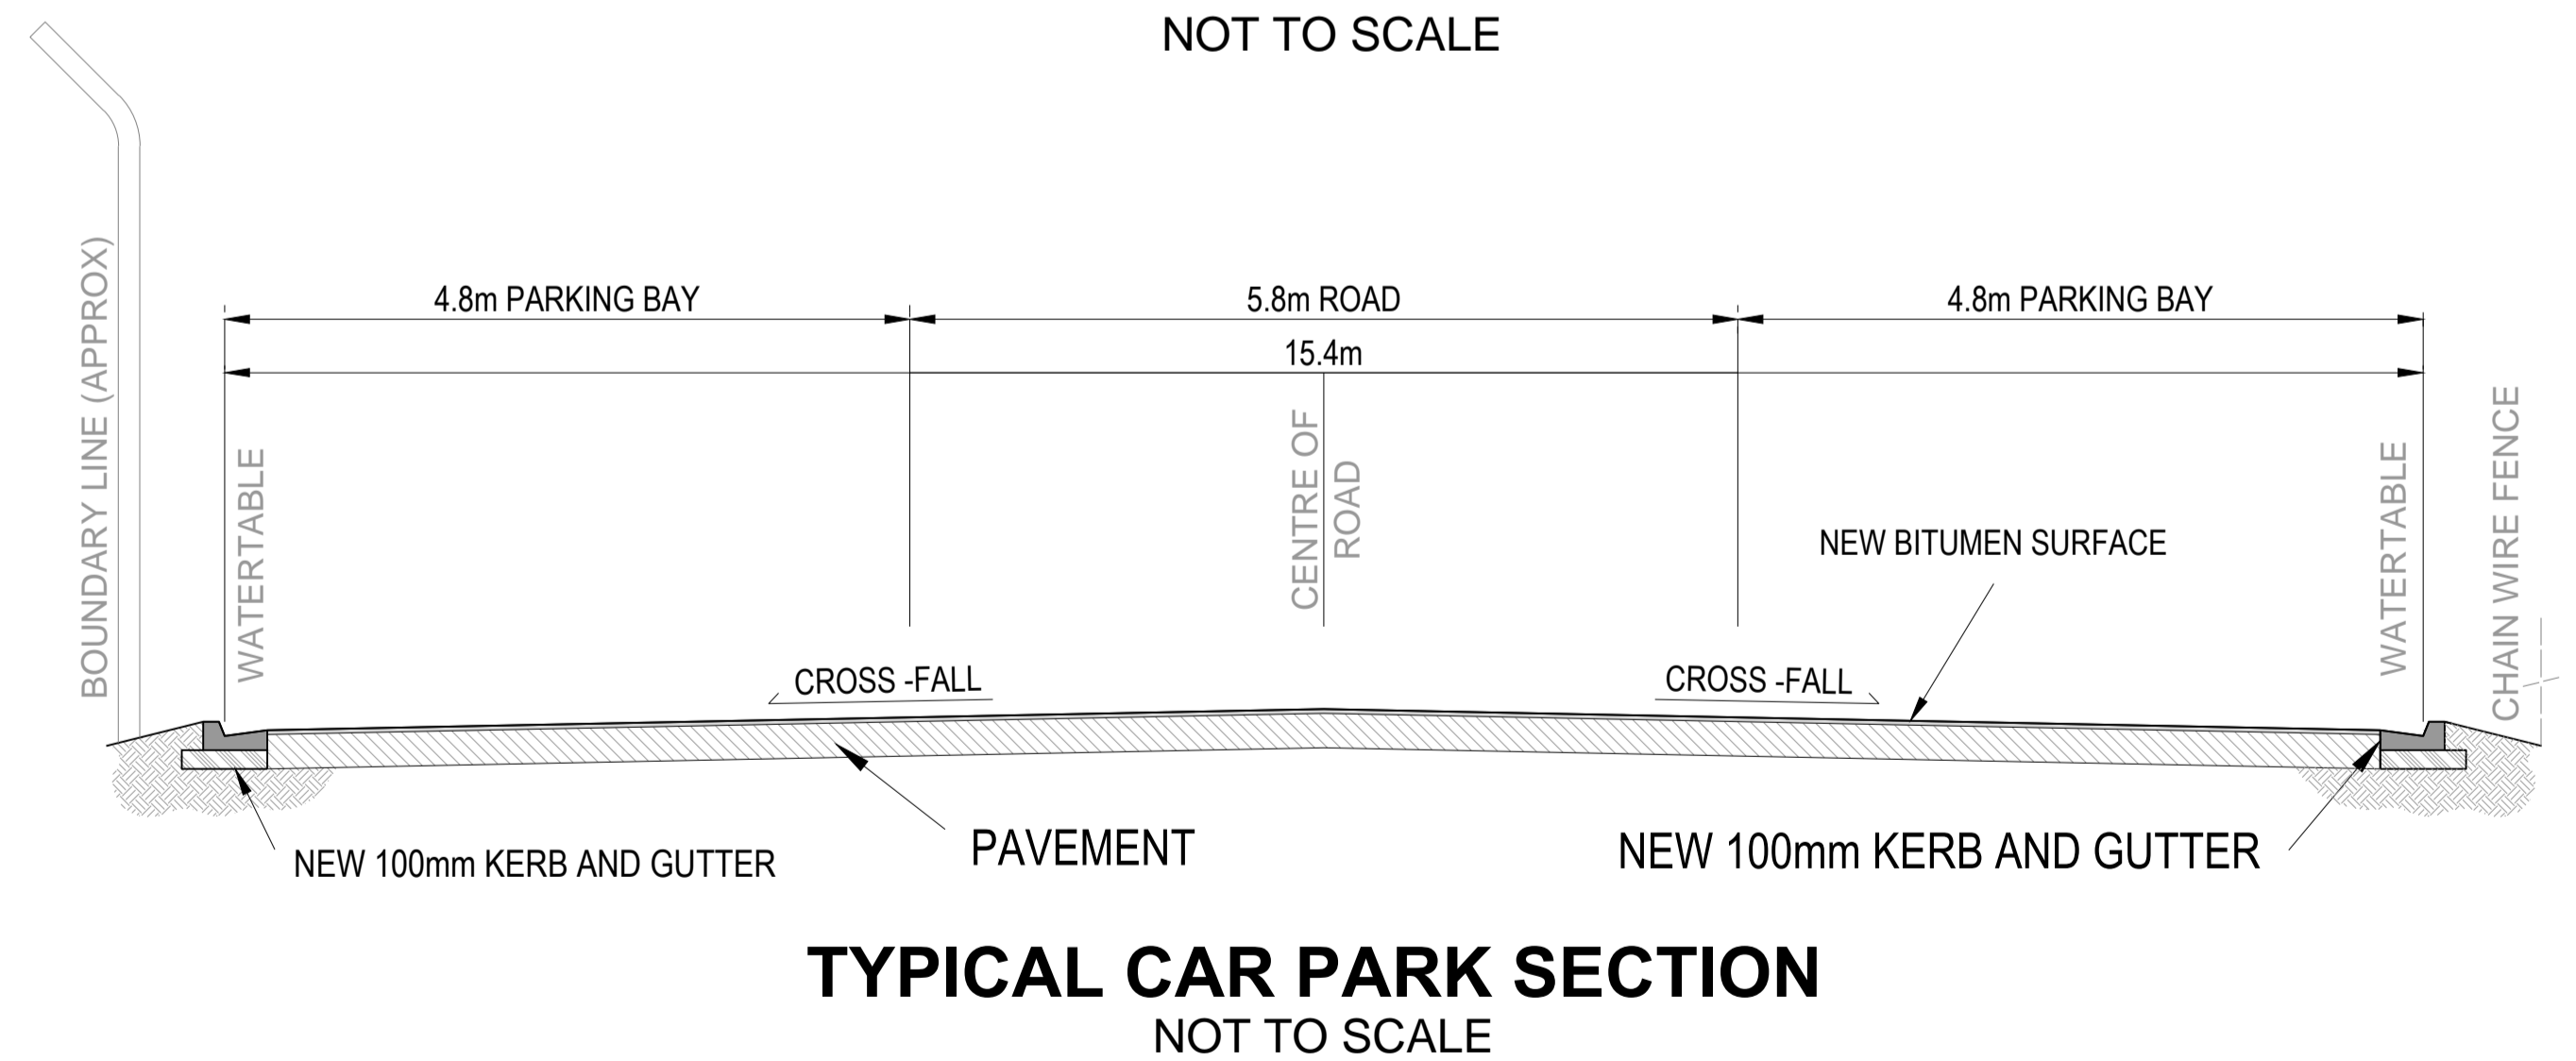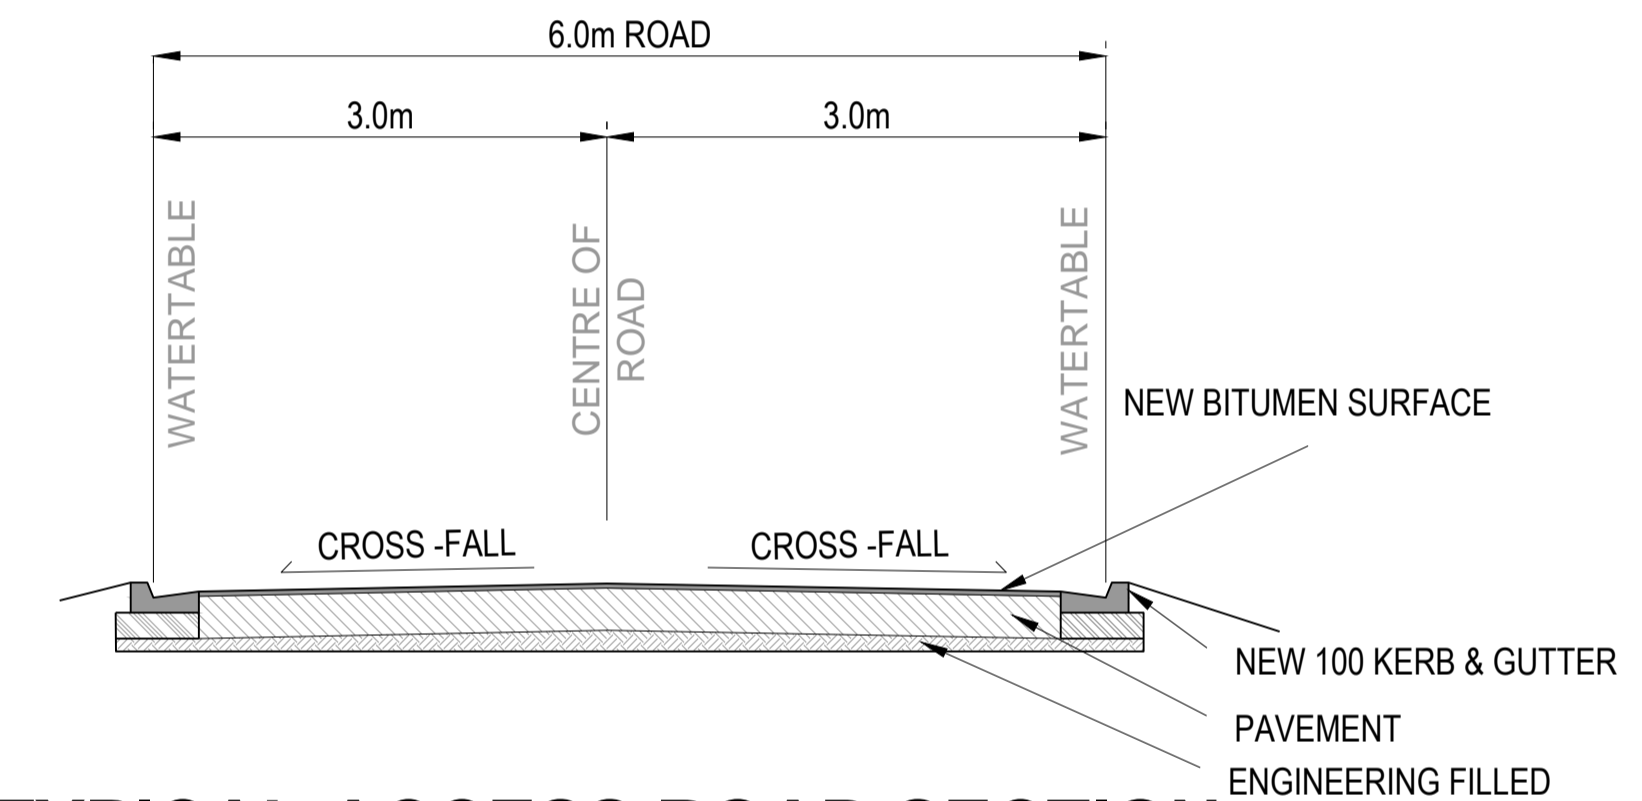

# PROPOSED CAR PARK RECONSTRUCTION

NOARLUNGA UNITED SOCCER CLUB  
MORPHET VALE

**FOR PUBLIC CONSULTATION**

