
GLORIA STREET, MORPHETT VALE

PARK UPGRADE WORKS

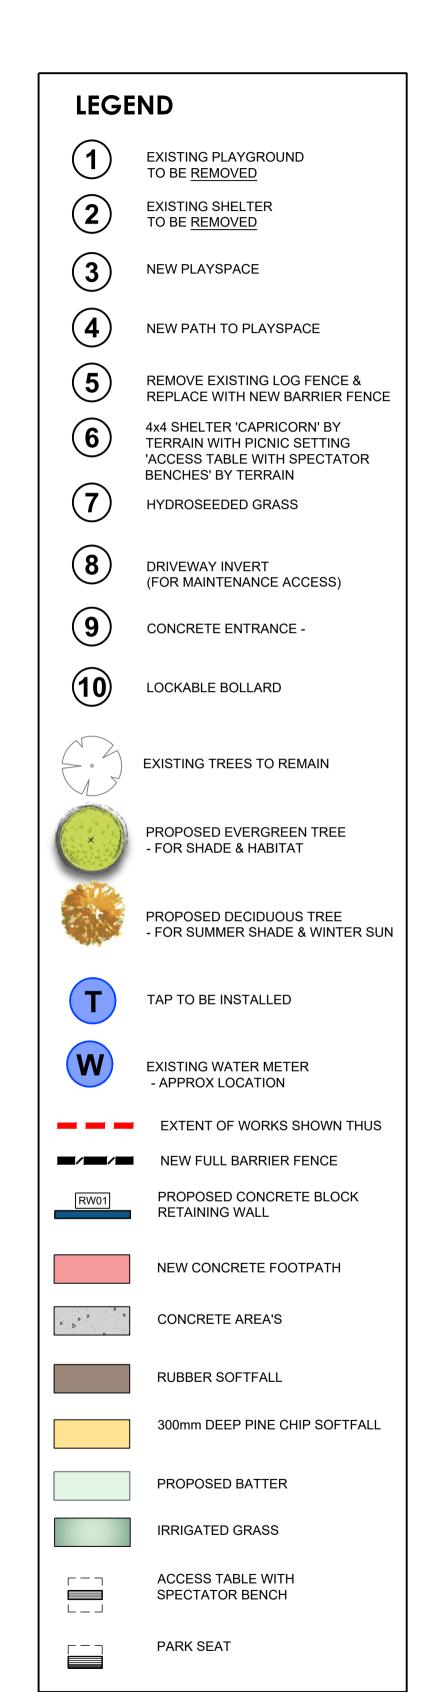






'MODUPLAY' PREMIUM COMBO **3 SEATER NEST SWING**

S-9906 NOT TO SCALE

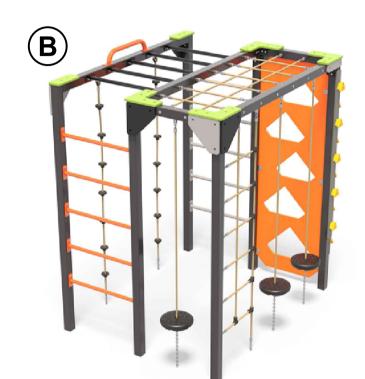

MODUPLAY COLOUR SCHEME 'PUPLE' TO BE USED FOR GEOCLIMBER


'MODUPLAY' GEOCLIMBER **GEO2 BLOCK COMPACT** Y-9202




4x4 SHELTER 'CAPRICORN' WITH PICNIC SETTING BY TERRAIN NOT TO SCALE



'MODUPLAY' SINGLE SLIDE **TURBO ROTOMOULDED SIDE 1200H** D-8900-08 NOT TO SCALE

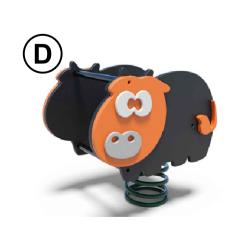

'MODUPLAY' COW SINGLE SPRING ROCKER R-8040-09 NOT TO SCALE

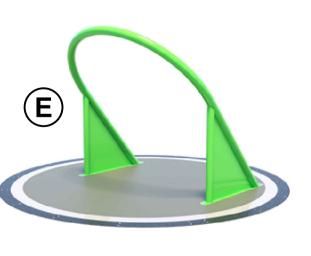

'MODUPLAY' SPINNER **ACCESSIBLE SPINNER** N-9075 NOT TO SCALE





2021-028 Gloria Street.dwg